
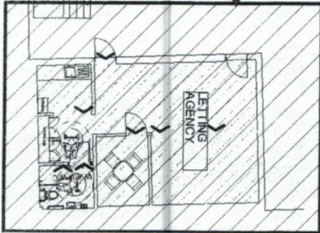


- LEGEND**
 - Fire Blanket

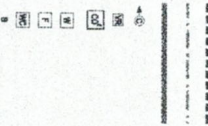

THESE DRAWINGS IS COPYRIGHT © AND NOT TO BE REPRODUCED OR TRANSMITTED IN ANY FORM OR BY ANY MEANS, ELECTRONIC OR MECHANICAL, INCLUDING PHOTOCOPYING, RECORDING, OR BY ANY INFORMATION STORAGE AND RETRIEVAL SYSTEM, WITHOUT THE WRITTEN PERMISSION OF SAVILLS. UNLESS OTHERWISE SPECIFIED, ALL DIMENSIONS ARE IN METRES.

REVISION	DATE	DESCRIPTION



savills




- LEGEND**
- Fire egress routes
 - Principal access and egress route
 - Licenceable activities
 - PTZ Camera
 - CCTV Recorder
 - Fire Extinguisher
 - Fire Extinguisher - Water
 - Fire Extinguisher - Foam
 - Fire Blanket

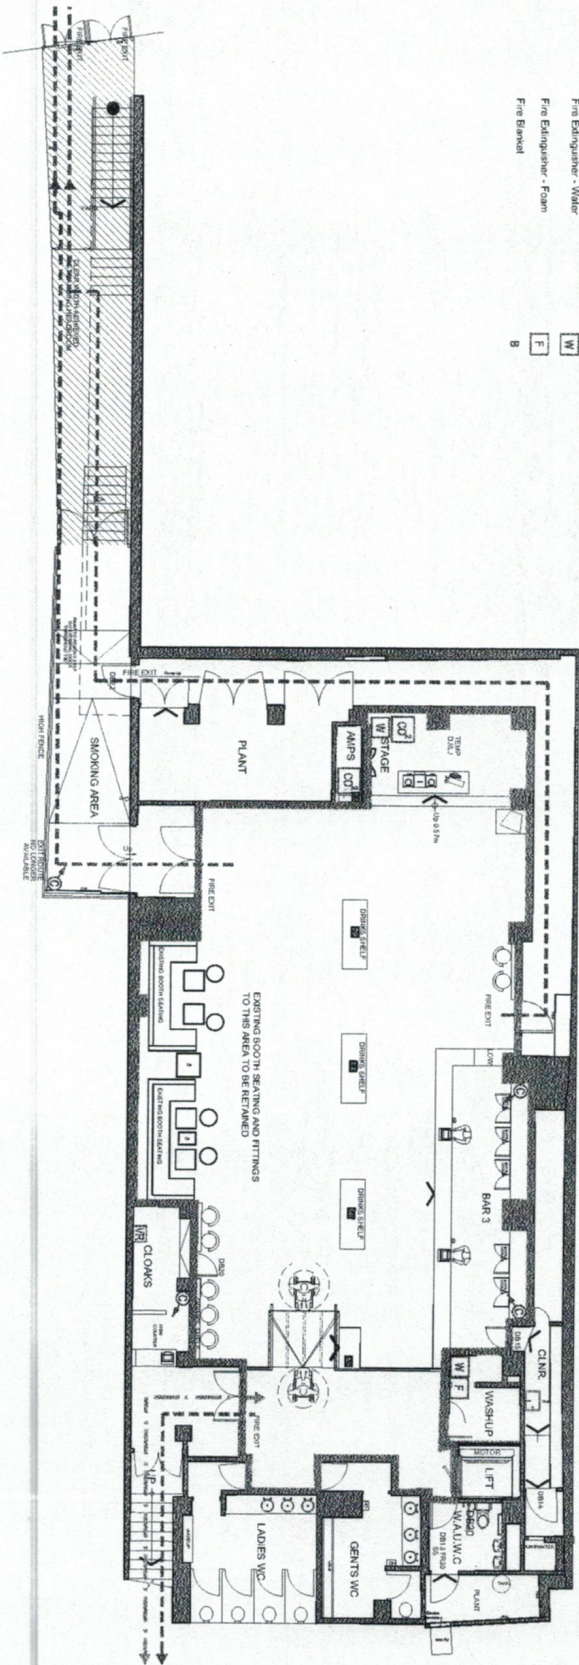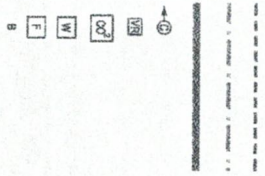

THIS DRAWING IS COPYRIGHT PROTECTED AND REMAINS THE PROPERTY OF SAVILLS (UK) LIMITED. ALL WORK MUST COMPLY WITH THE RELEVANT AUTHORITIES REQUIREMENTS. DIMENSIONS MUST NOT BE SCALED FROM THIS PRINT.

Name:

NO.	DATE	REVISION

SAVILLS





THIS DRAWING IS COPYRIGHT PROTECTED AND REMAINS THE PROPERTY OF SAVILLS (UK) LIMITED. ALL WORK MUST COMPLY WITH THE RELEVANT AUTHORITIES REQUIREMENTS. DIMENSIONS MUST NOT BE SCALED FROM THIS PRINT.

Notes

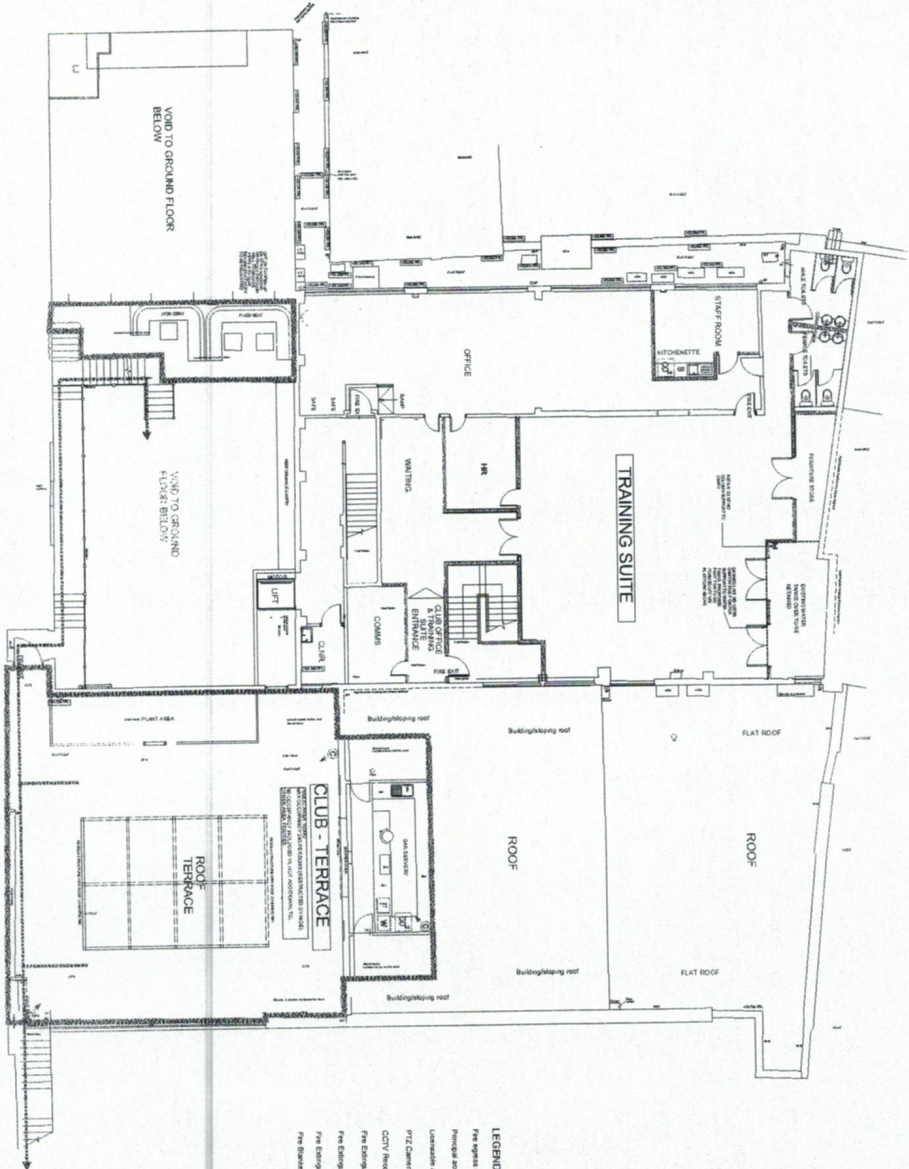

- LEGEND**
 - Fire Extinguisher - Foam
 - Fire Blanket

THIS DRAWING IS COPYRIGHT PROTECTED AND REMAINS THE PROPERTY OF SAVILLS (UK) LIMITED. ALL WORK MUST COMPLY WITH THE RELEVANT AUTHORITIES REQUIREMENTS. DIMENSIONS MUST NOT BE SCALED FROM THIS PRINT.

NO.	REVISION	DATE	STATUS




